
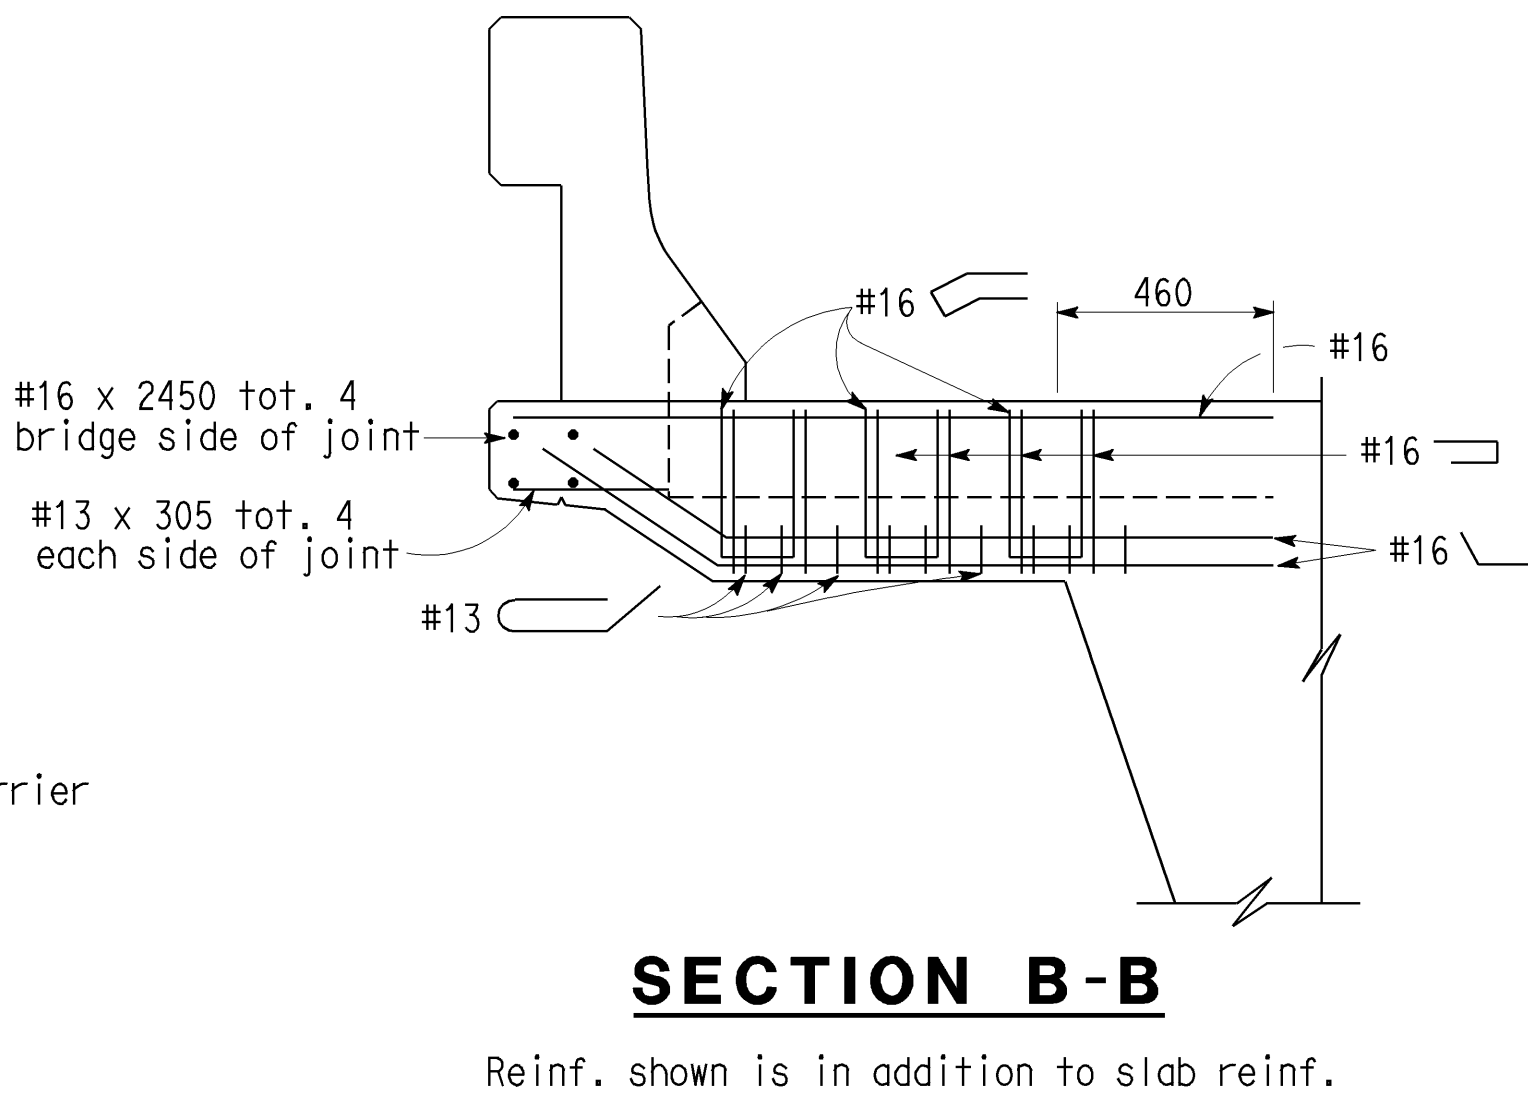
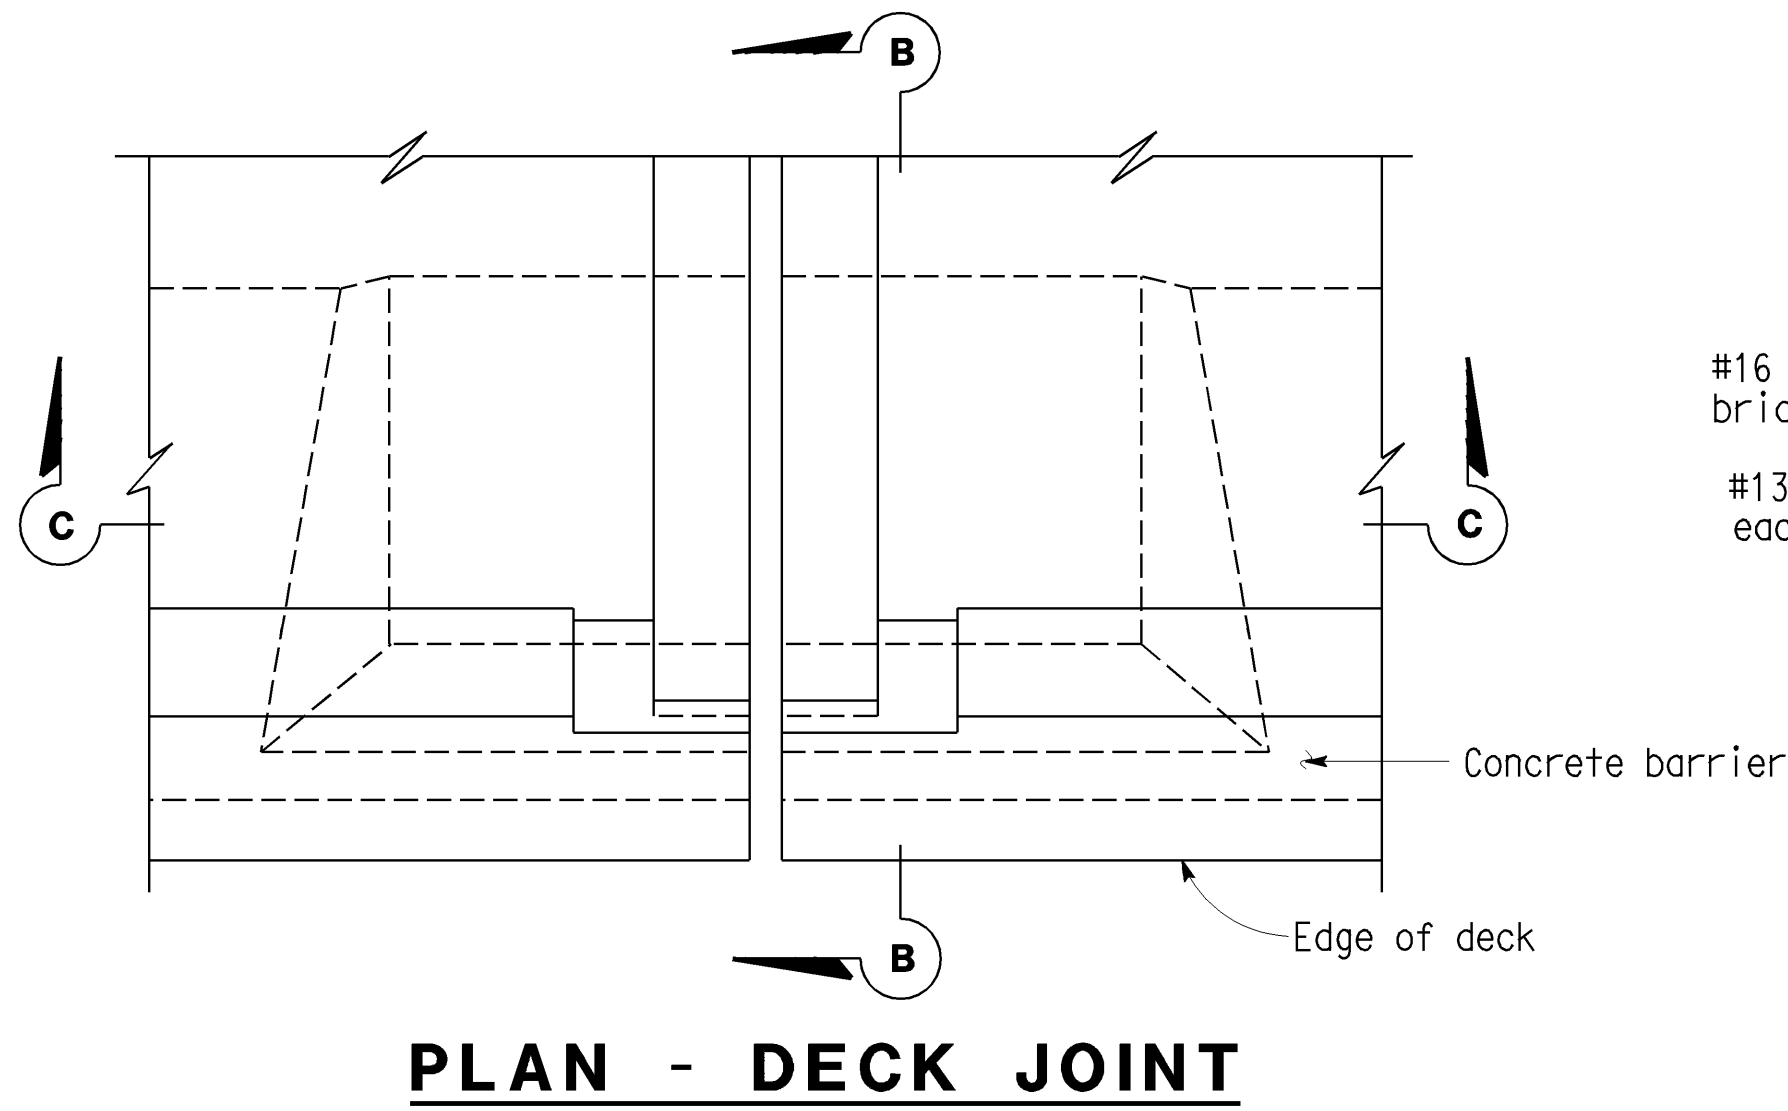
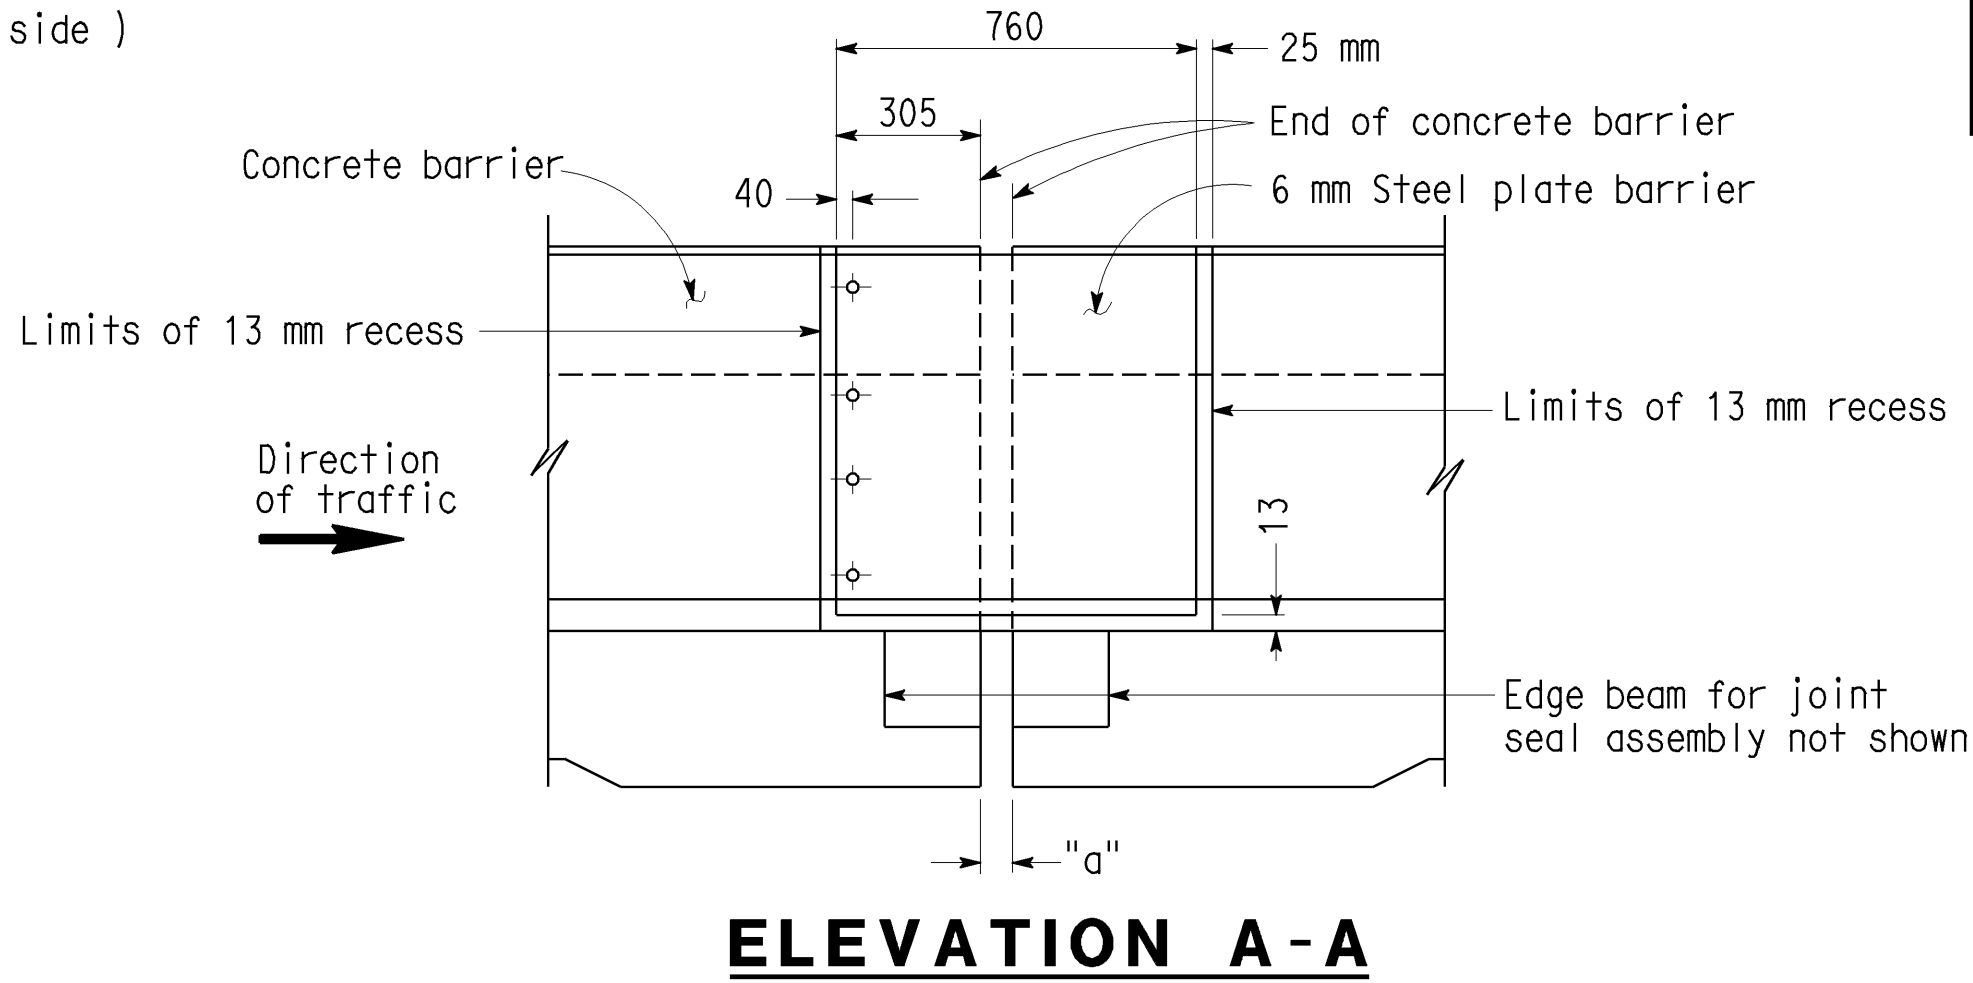
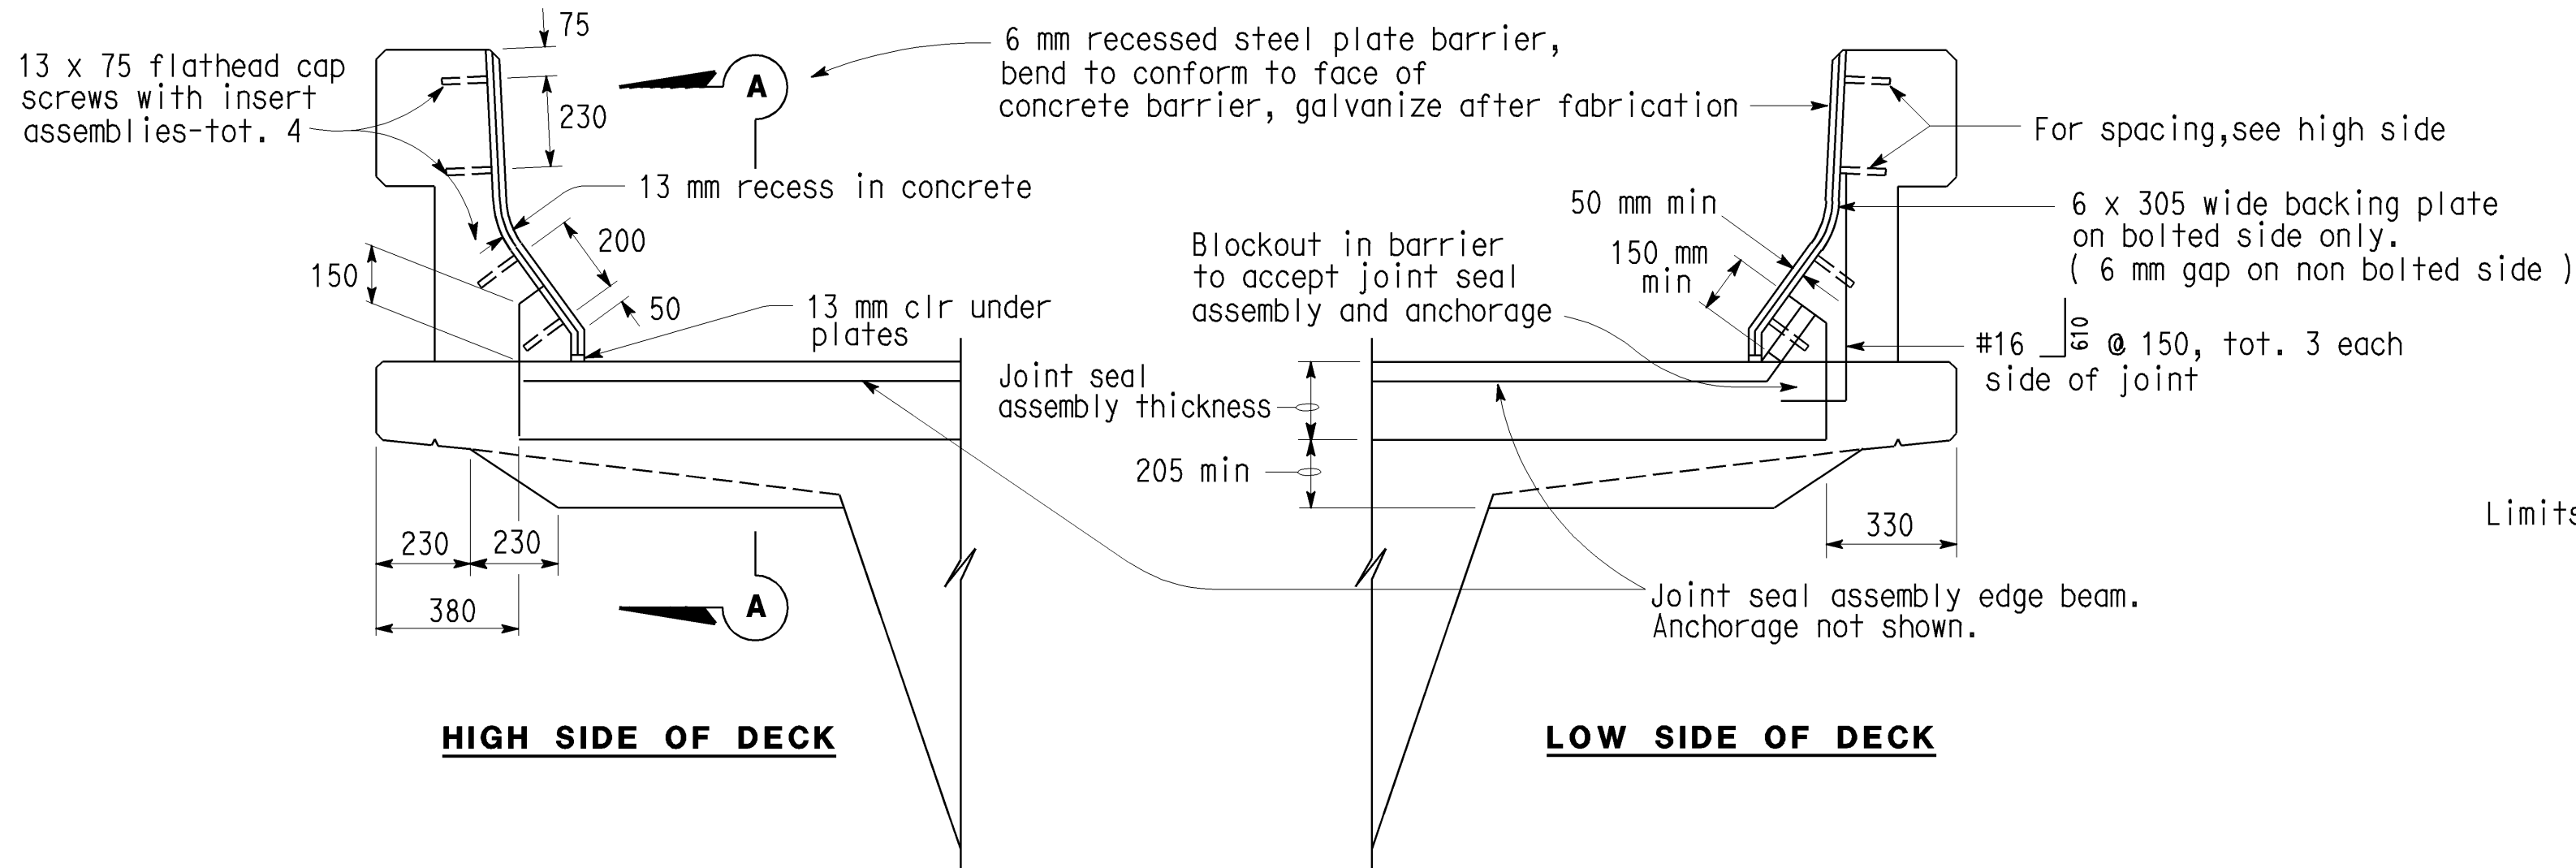
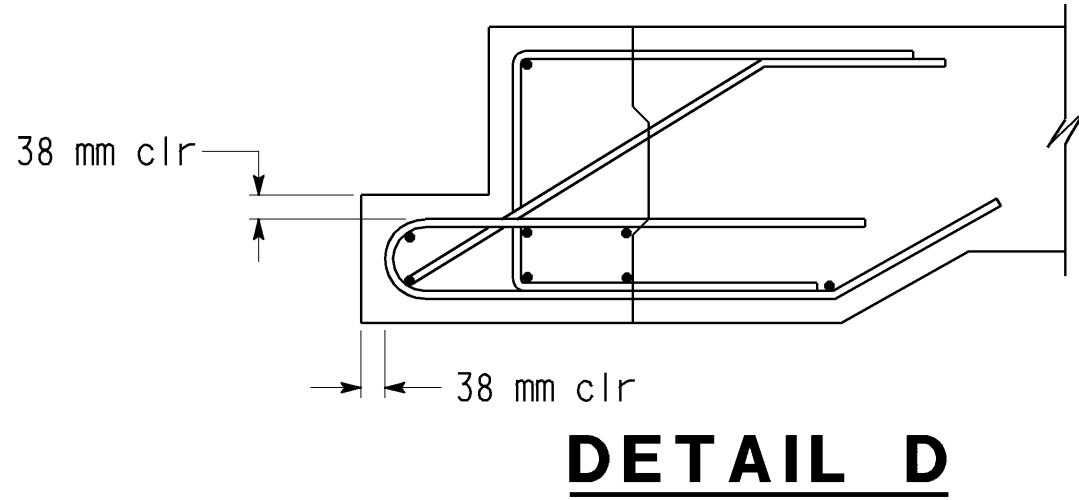
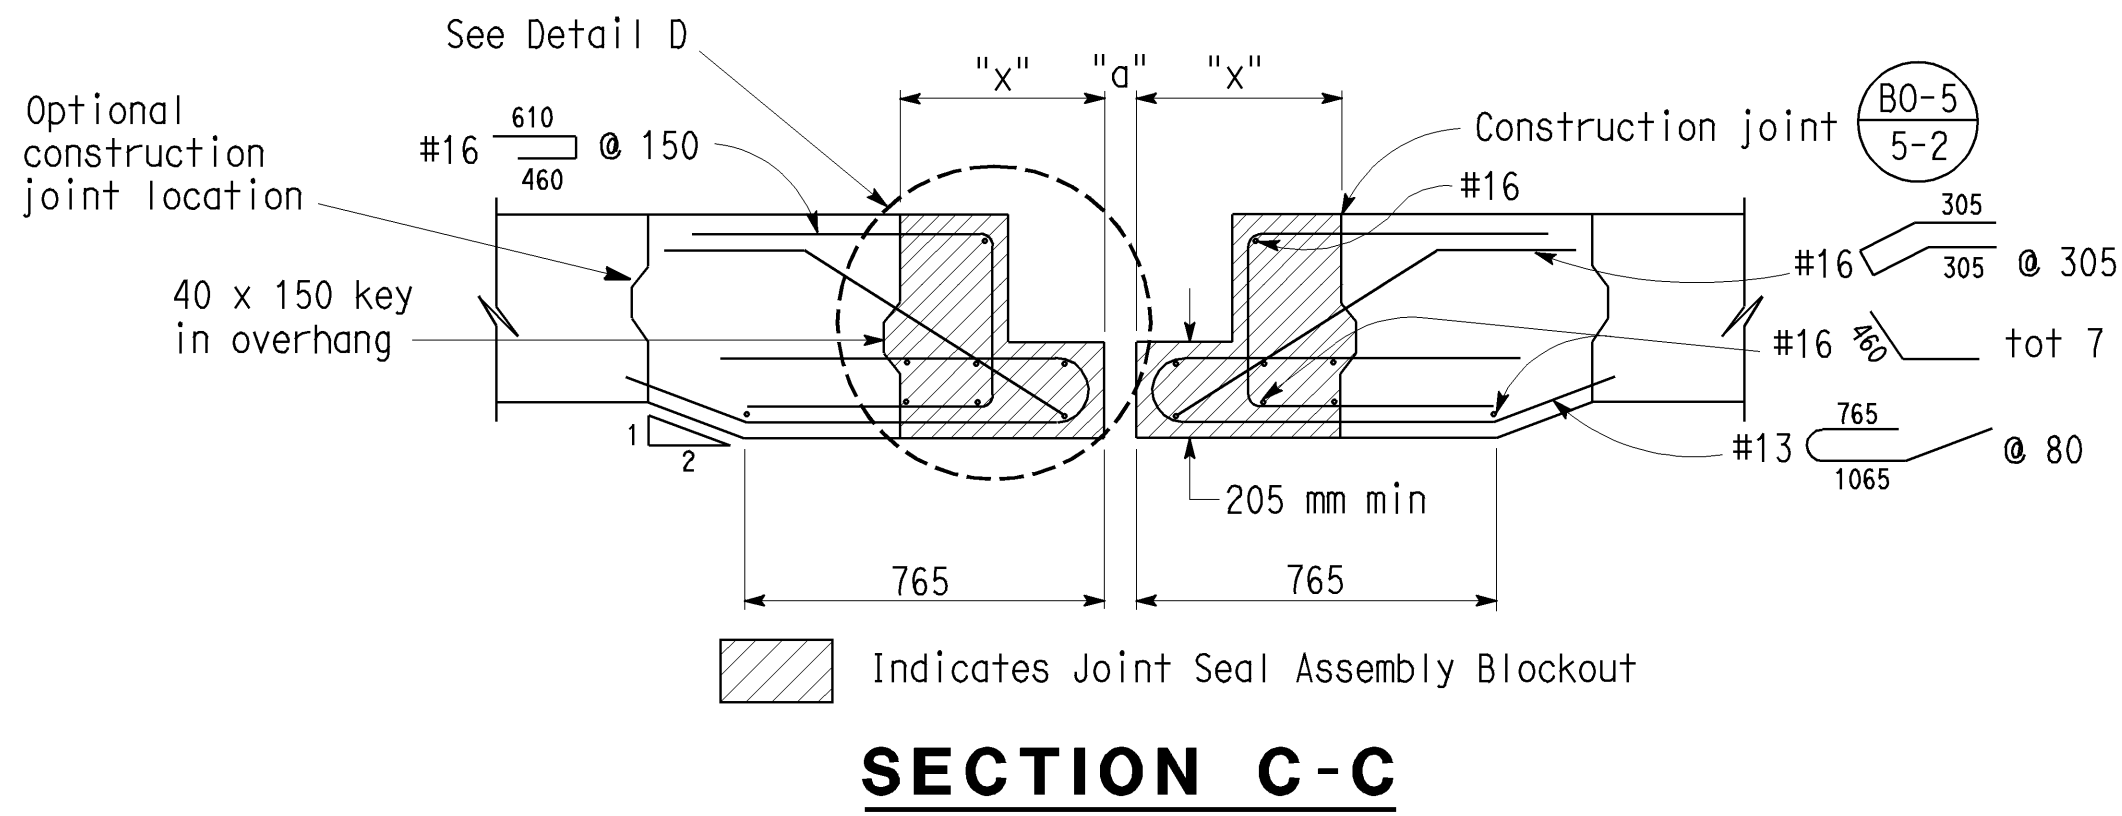
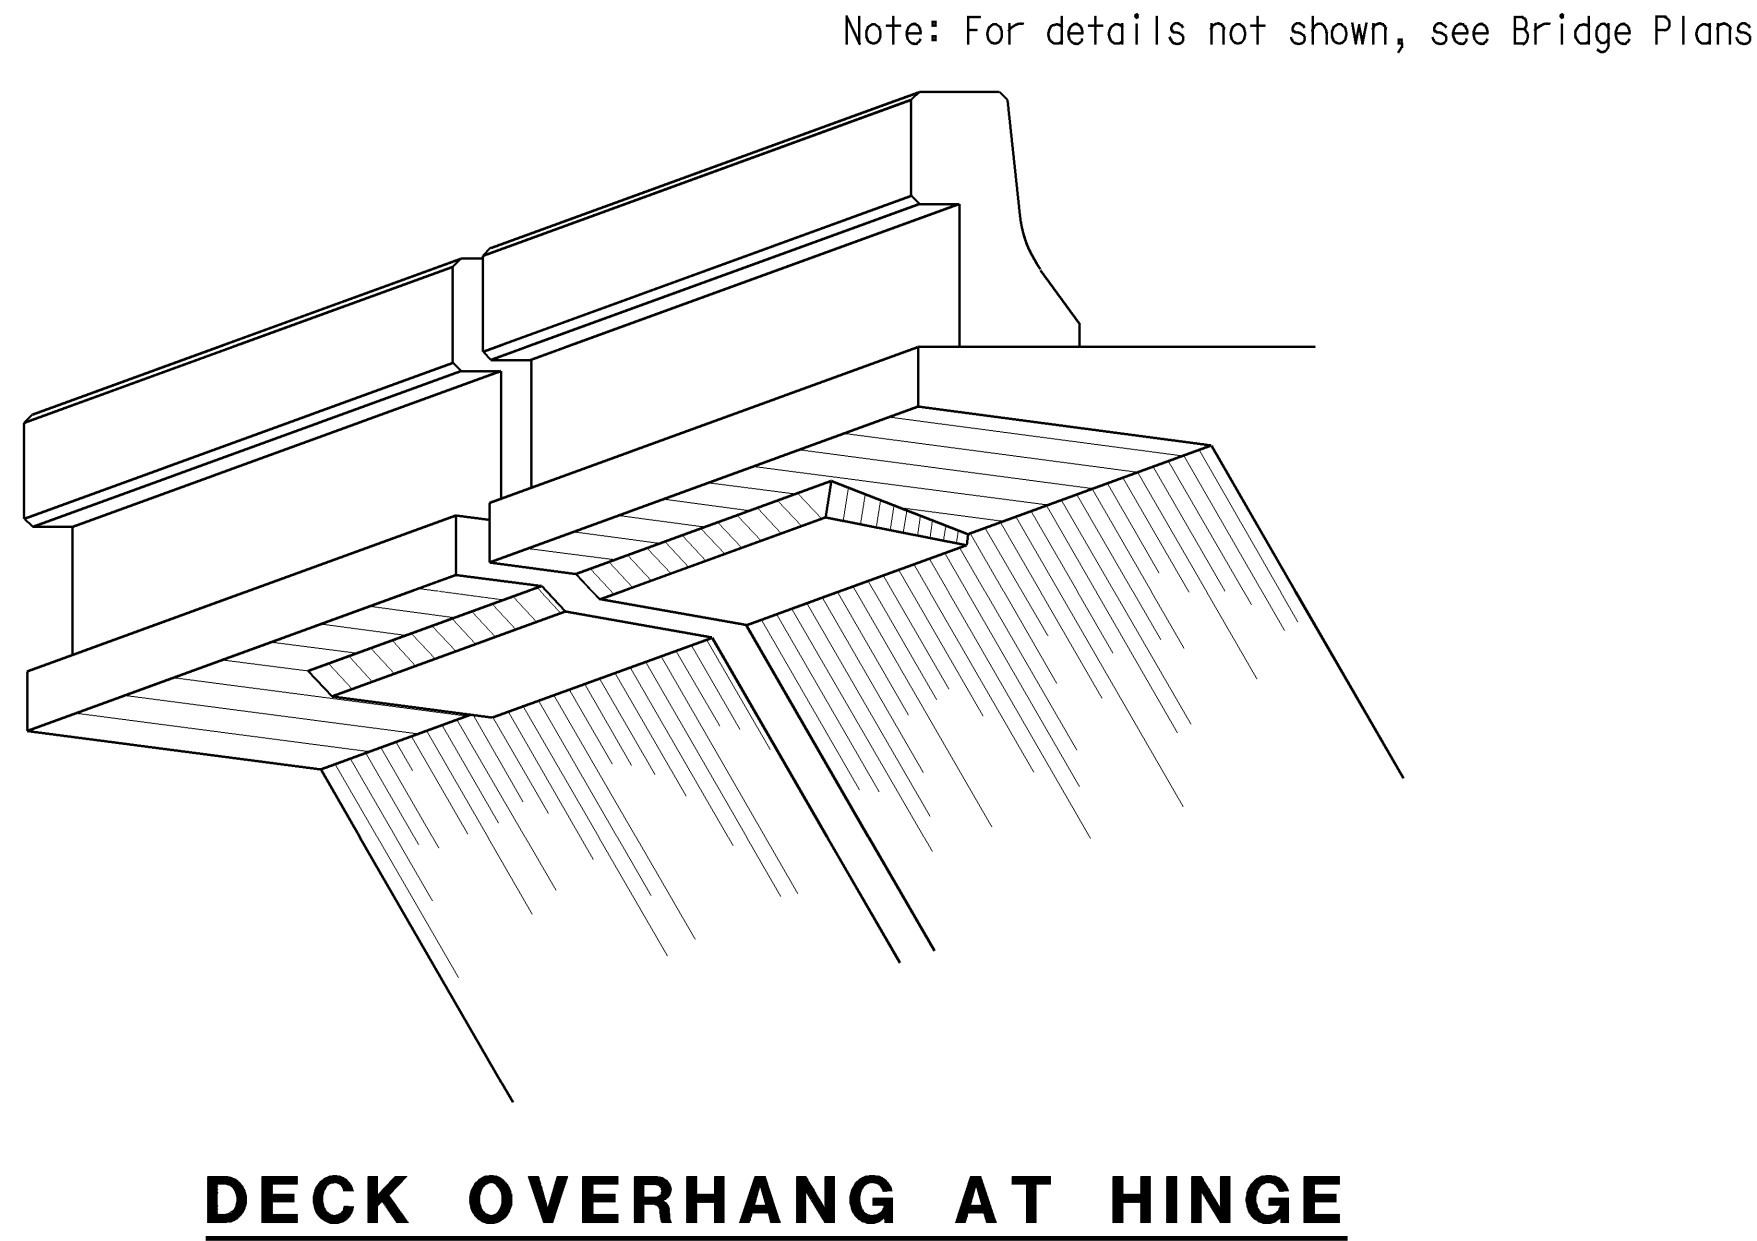




DIST.	COUNTY	ROUTE	KILOMETER POST TOTAL PROJECT	SHEET NO.	TOTAL SHEETS
REGISTERED ENGINEER - CIVIL					
PLANS APPROVAL DATE					
The State of California or its officers or agents shall not be responsible for the accuracy or completeness of electronic copies of this plan sheet.					



JOINT INFORMATION		"a" DIMENSIONS			
LOCATION	MOVEMENT RATING (M.R.)	SKEW	WINTER	SPRING & FALL	SUMMER



NO SCALE

ALL DIMENSIONS ARE IN MILLIMETERS UNLESS OTHERWISE SHOWN

STANDARD DRAWING					RELEASED BY
RELEASE DATE	5/26/93	DESIGN BY	DICK BARLOW	CHECKED	R. LACALLE
FILE NO.	xs8-020	DETAILS BY	R. YEE	CHECKED	R. LACALLE
		SUBMITTED BY		DRAWING DATE	4/93
				OFFICE CHIEF	

STATE OF CALIFORNIA		DIVISION OF ENGINEERING SERVICES	
DEPARTMENT OF TRANSPORTATION			

BRIDGE NO.
KILOMETER POST

JOINT SEAL - HINGE DETAILS	
MOVEMENT RATING GREATER THAN 100 mm	